



Drawing File: T:\Projects\1401 VA Beckley WV- Life Safety Survey\3 1401 Drawings\VA Beckley Life Safety Survey\Sheets\A501 PARTITION TYPES AND WALL PENETRATION DETAILS.dwg
Plotted by: J. Combs
Plotted Date: Sep 24, 2014 - 2:28pm


three inches = one foot
one and one-half inches = one foot
one inch = one foot
three-quarters inch = one foot
one-half inch = one foot
three-eighths inch = one foot
one-quarter inch = one foot
one-eighth inch = one foot

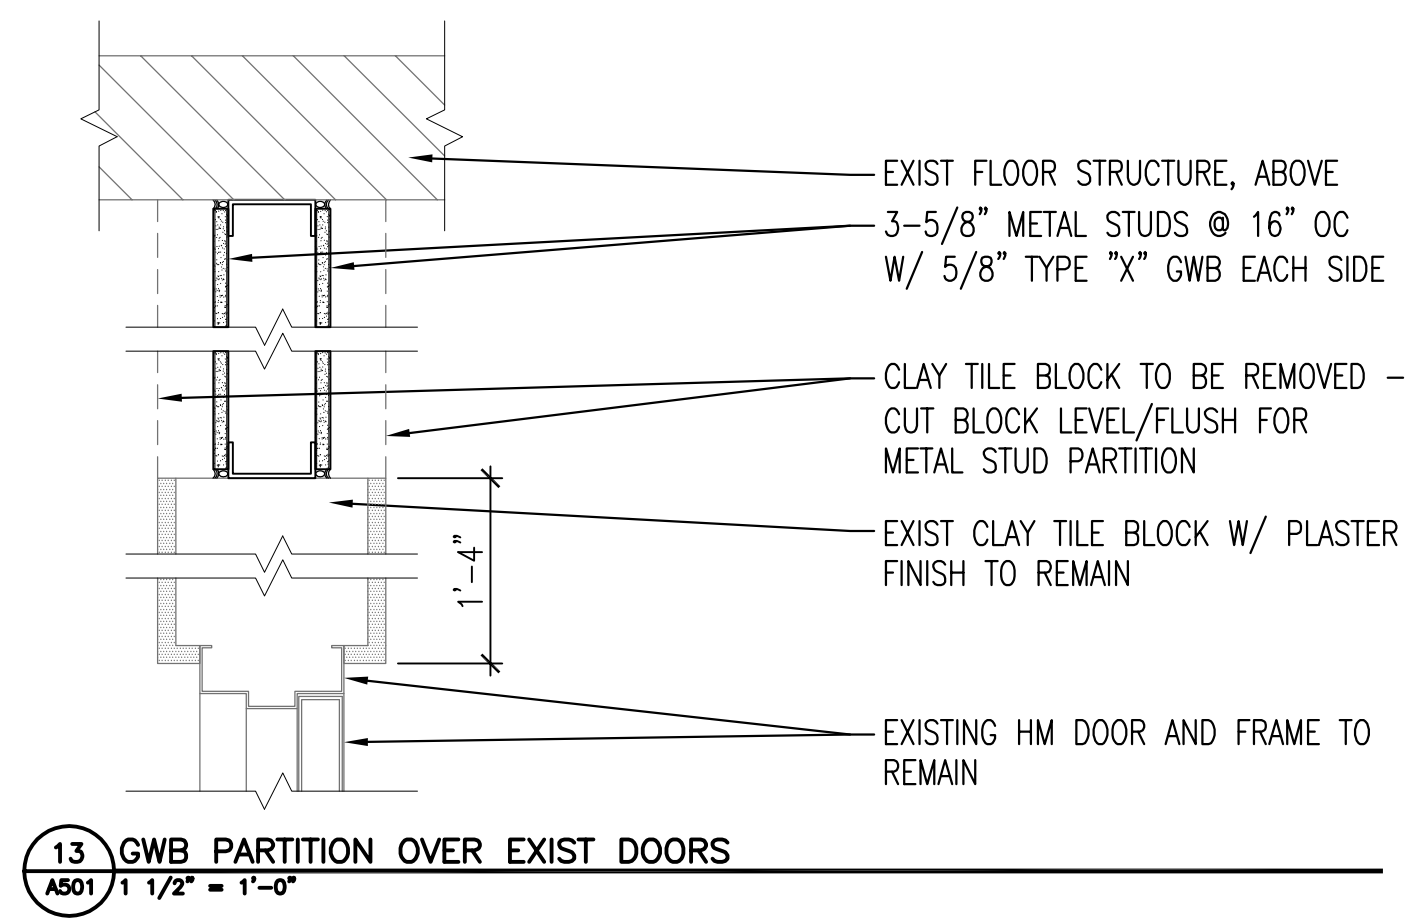


13 GWB PARTITION OVER EXIST DOORS
A501 1 1/2" = 1'-0"

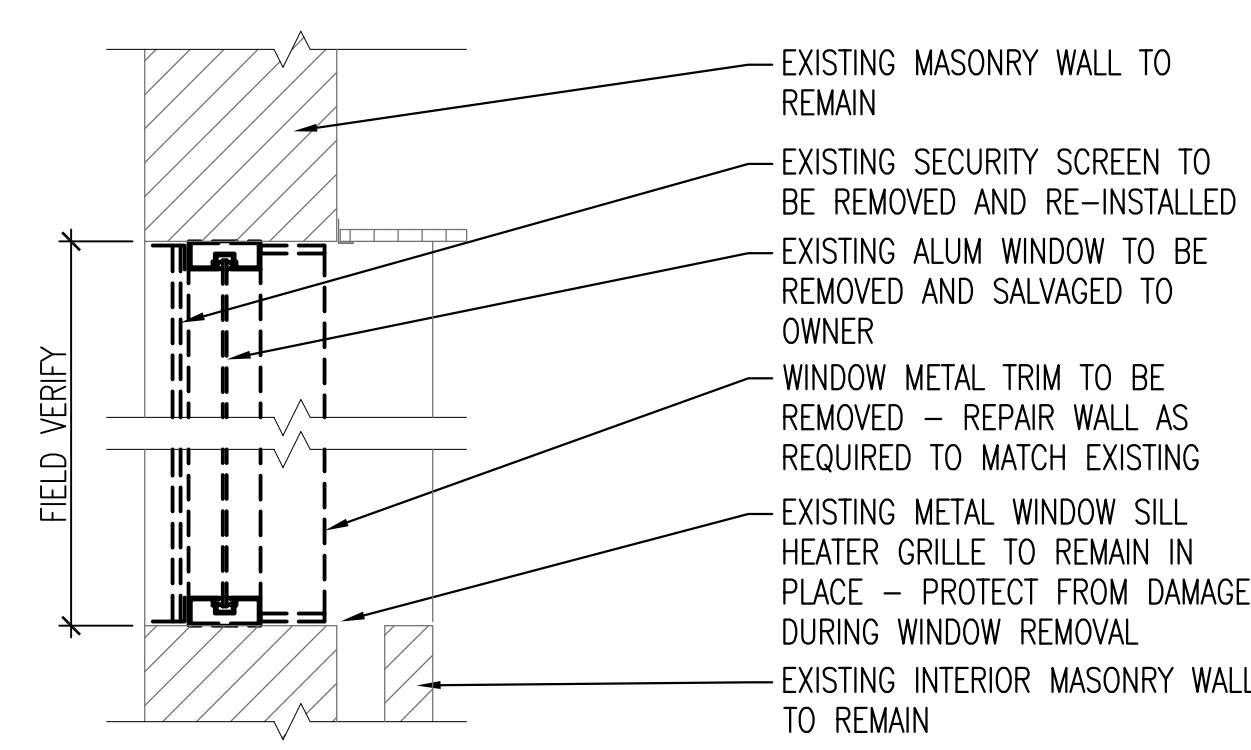


10 EXISTING WINDOW IN RATED WALL - DEMOLITION
A501 1" = 1'-0"

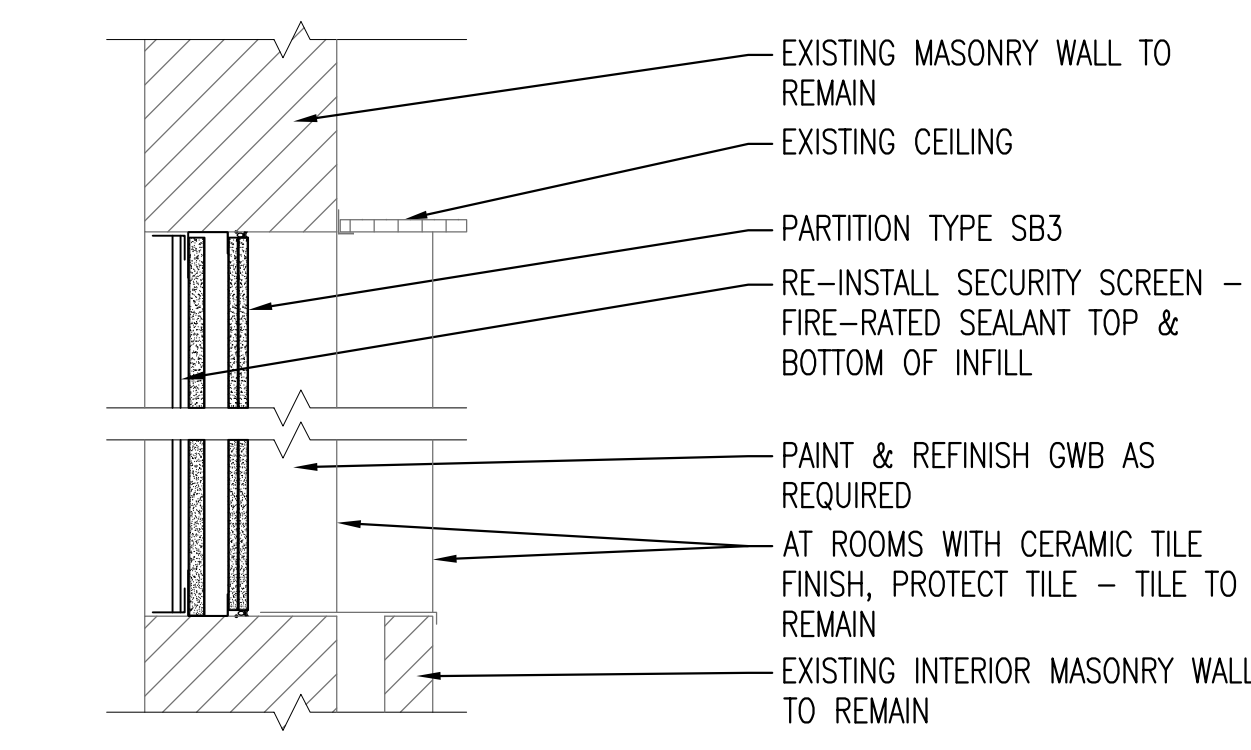


11 RATED WALL INFILL PARTITION
A501 1" = 1'-0"

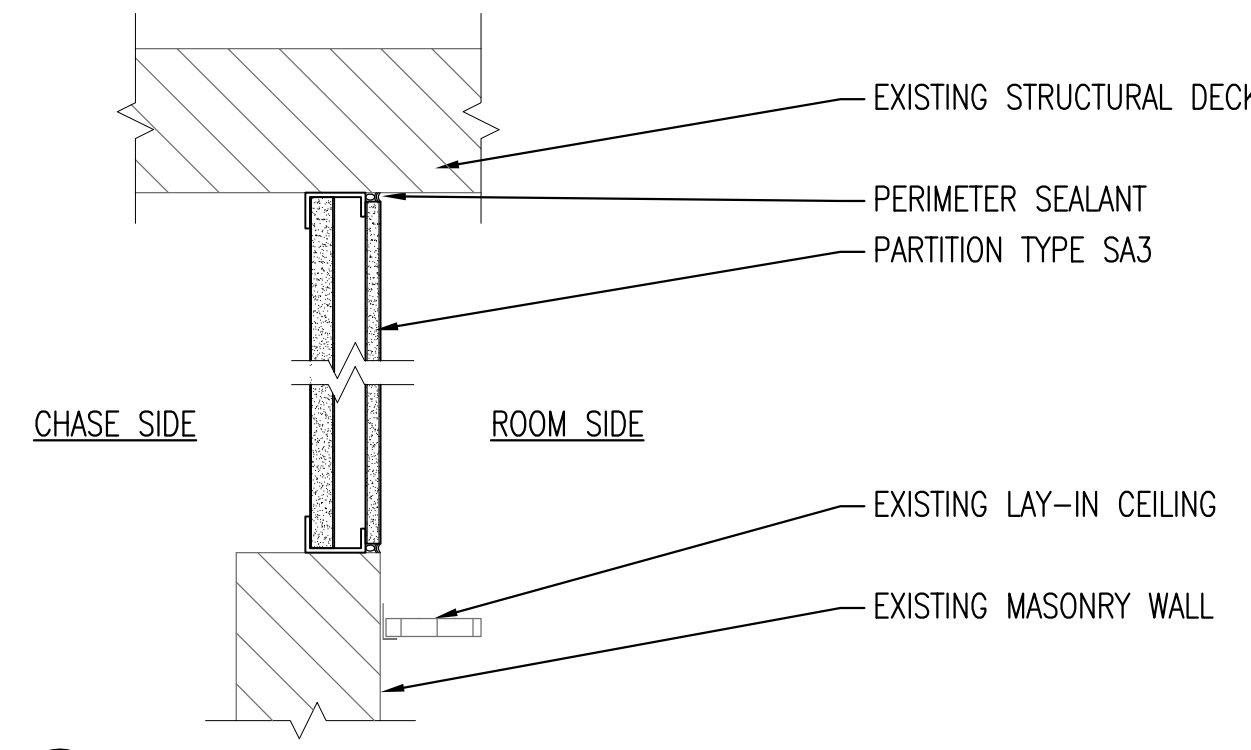


12 ONE-HOUR SHAFT WALL CONTINUATION - REPAIR
A501 1 1/2" = 1'-0"

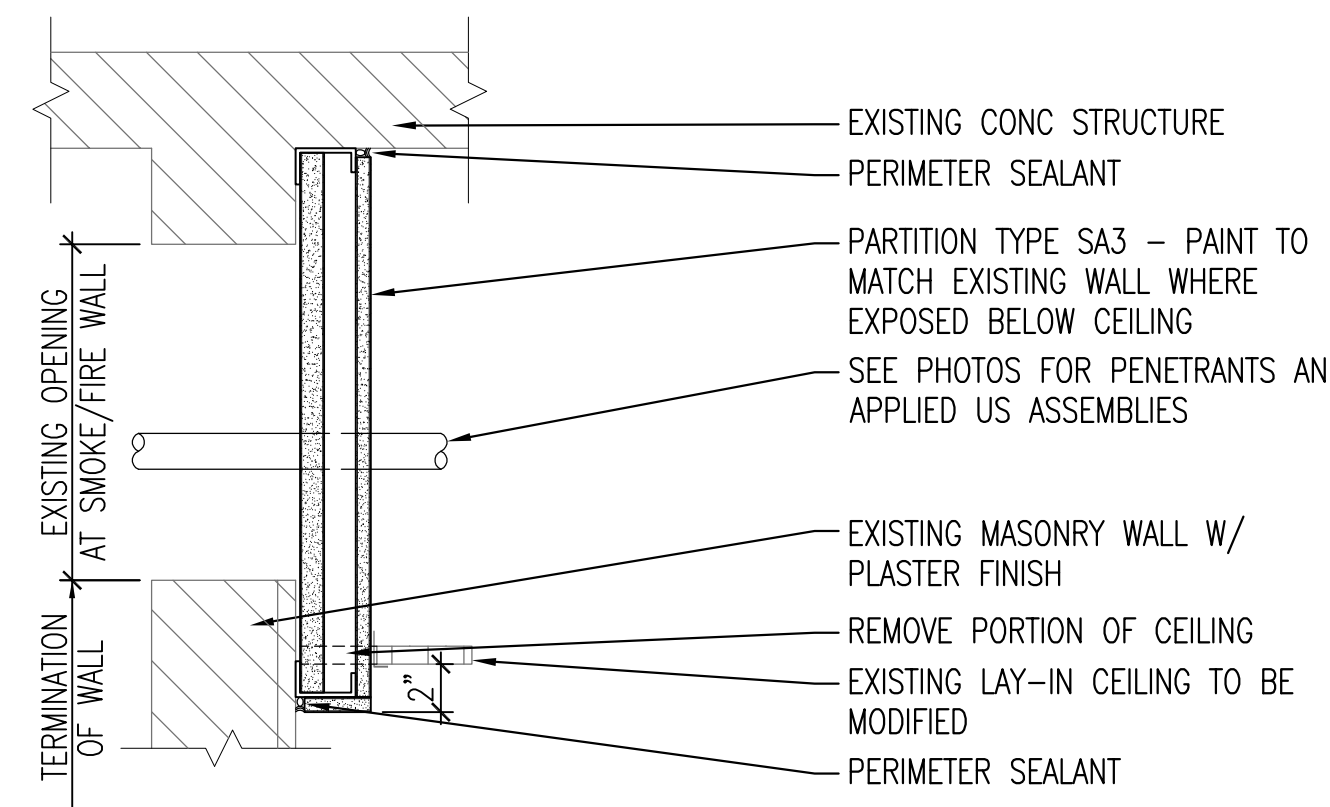


7 CONTINUATION OF SMOKE BARRIER WALL
A501 1 1/2" = 1'-0"

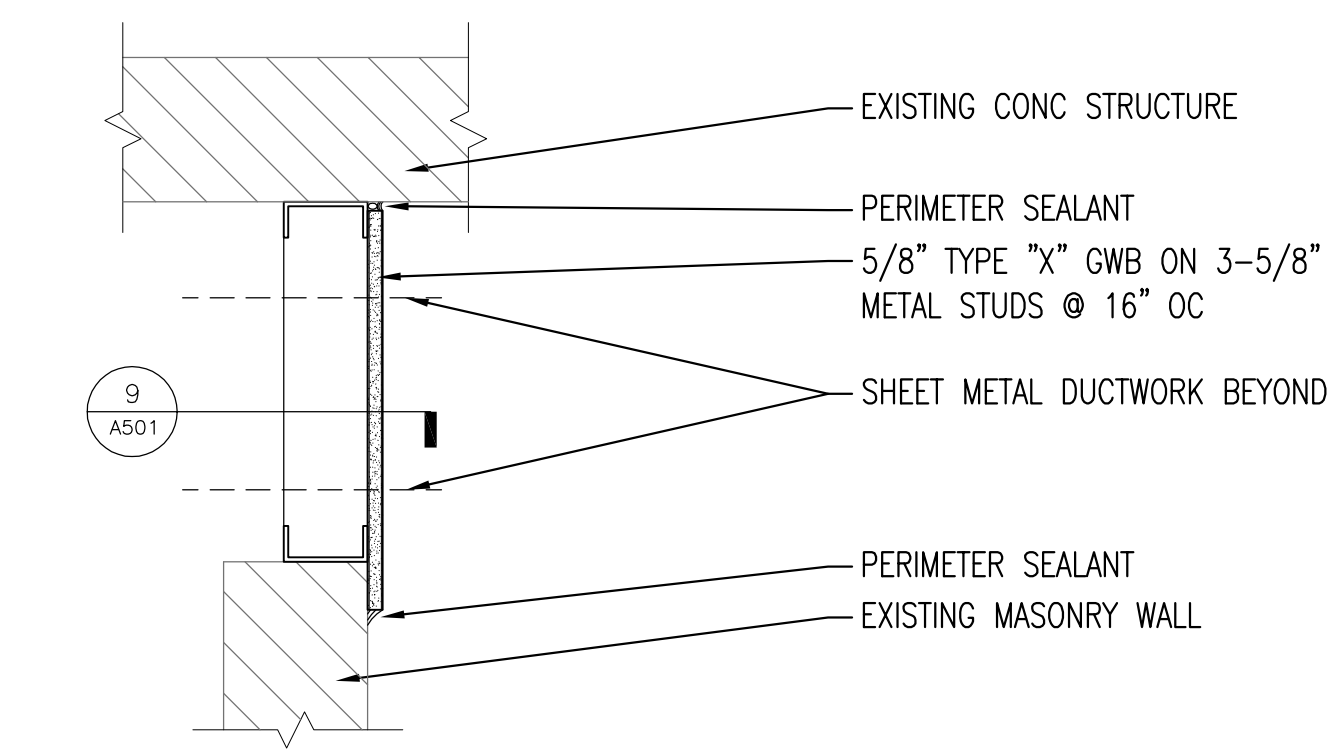


8 OPENING AT SHAFT WALL - SECTION
A501 1 1/2" = 1'-0"

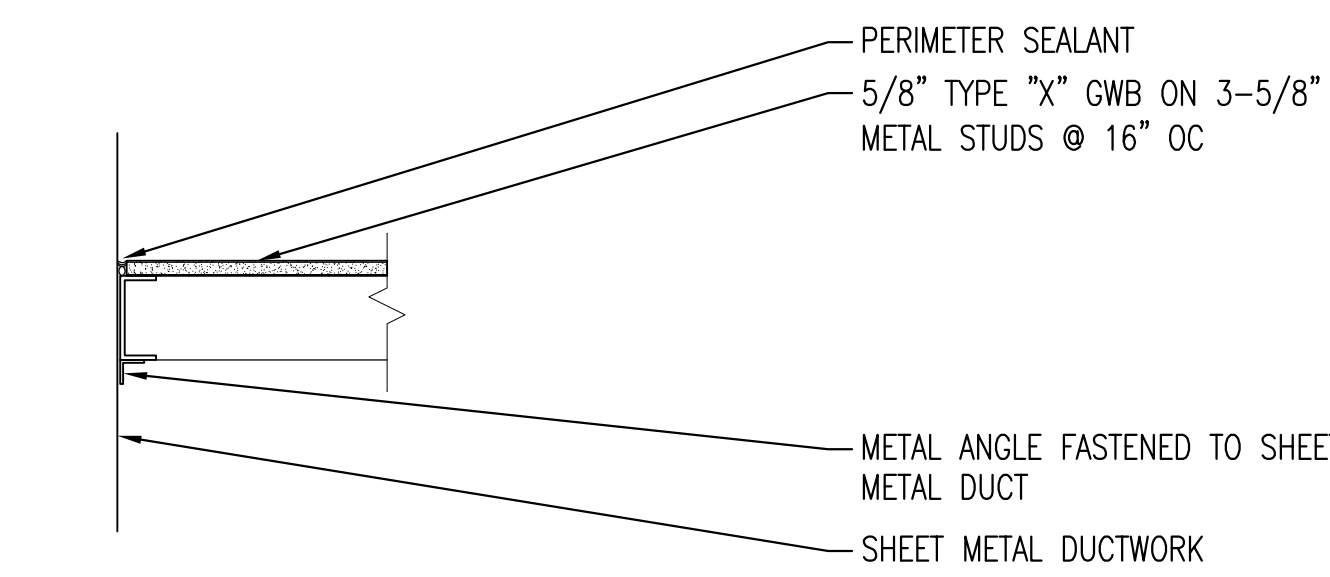


9 OPENING AT SHAFT WALL - SECTION AT DUCTWORK
A501 1 1/2" = 1'-0"

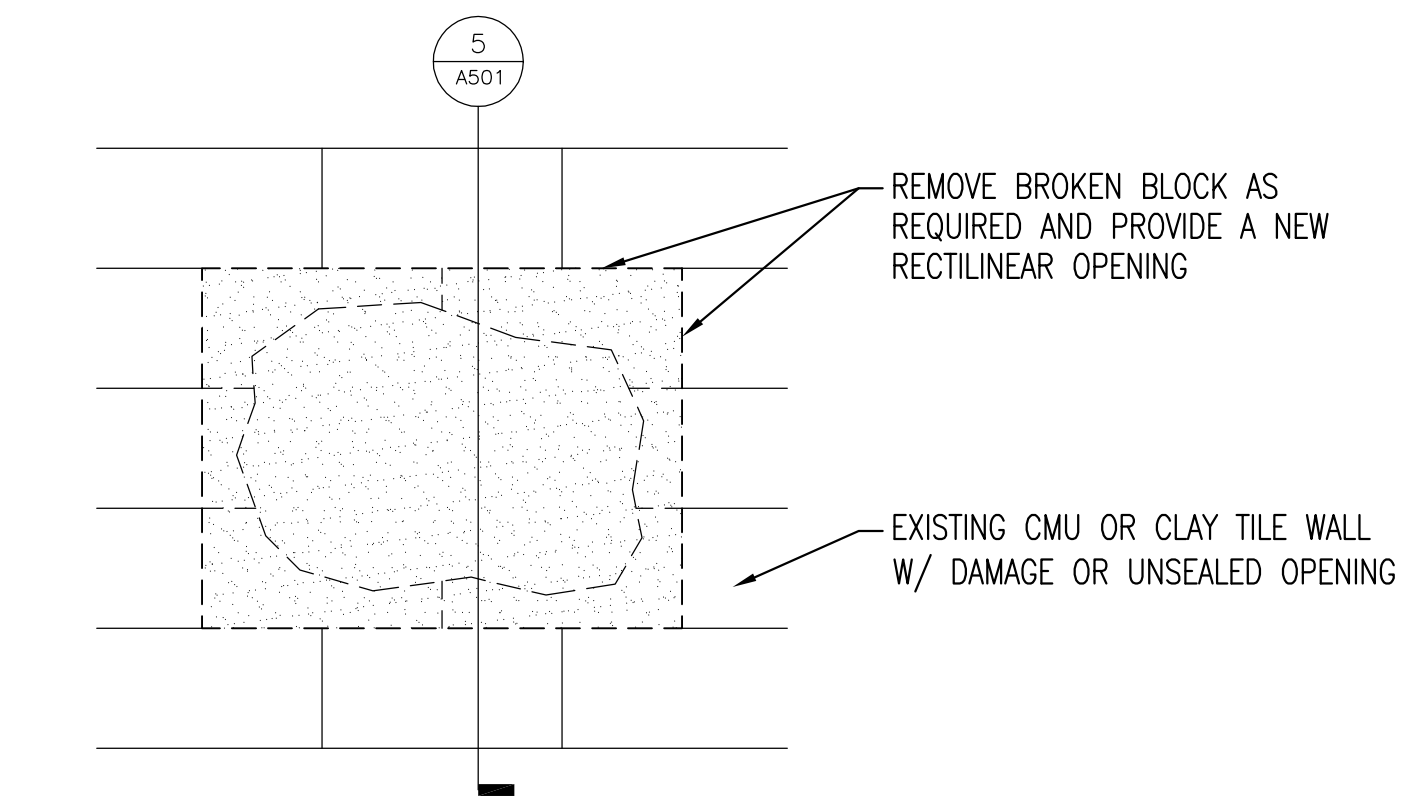


4 CMU WALL REPAIR - ELEVATION
A501 1 1/2" = 1'-0"

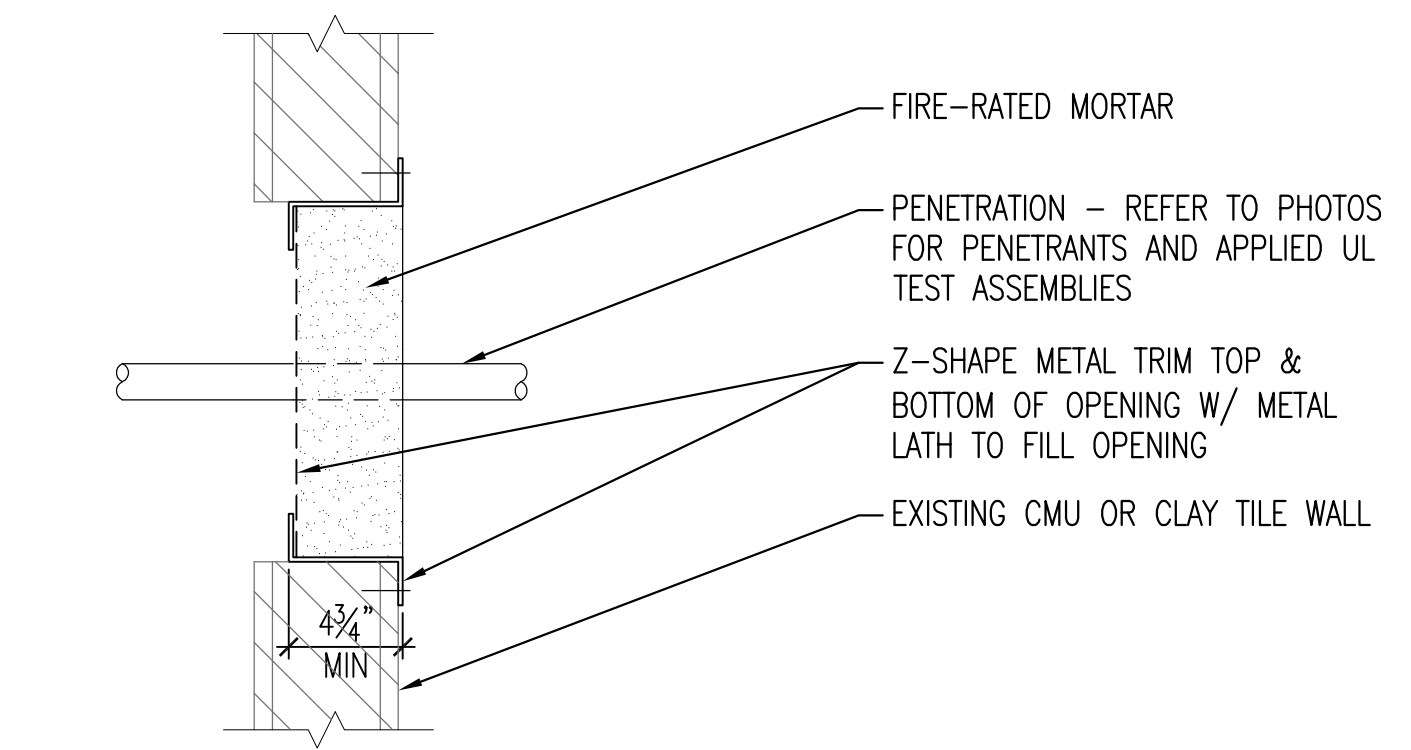


5 CMU WALL REPAIR - SECTION
A501 1 1/2" = 1'-0"

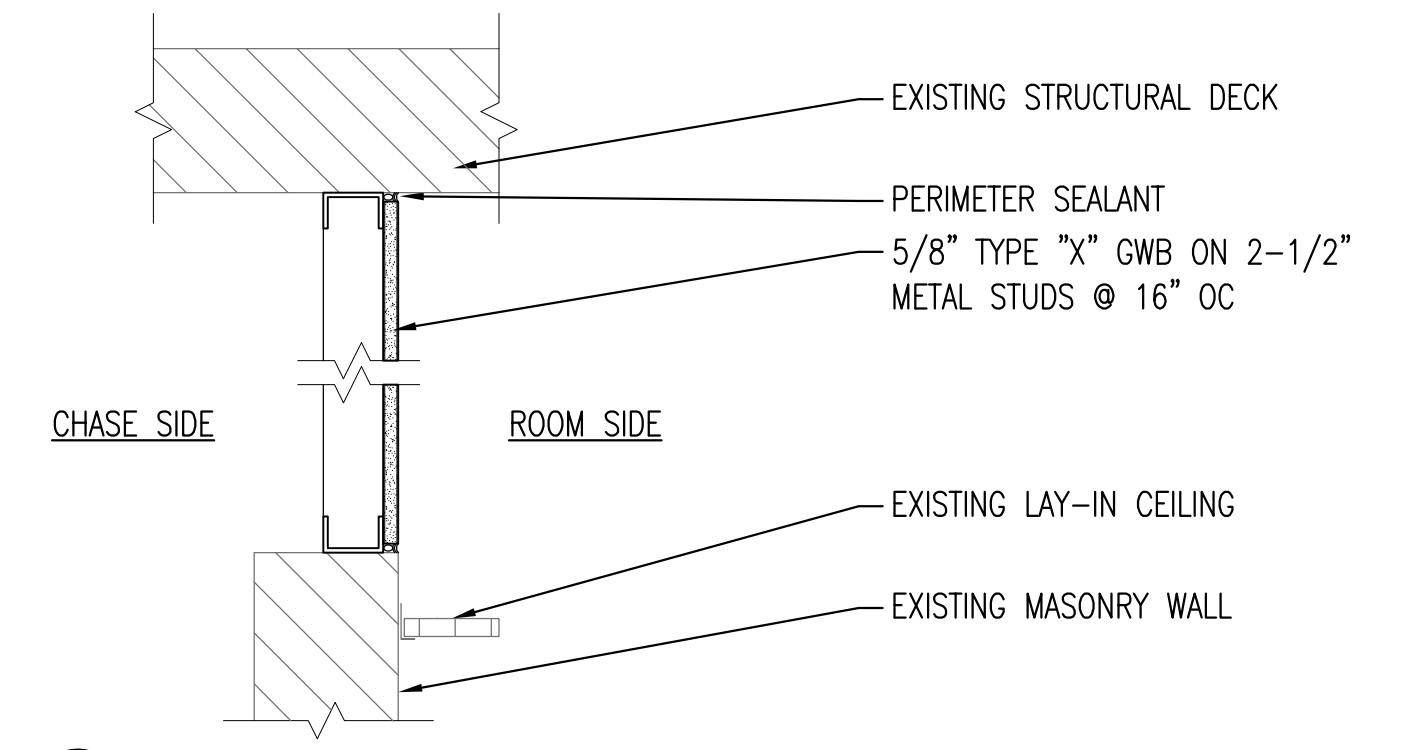


6 CHASE-SHAFT WALL CONTINUATION - REPAIR
A501 1 1/2" = 1'-0"

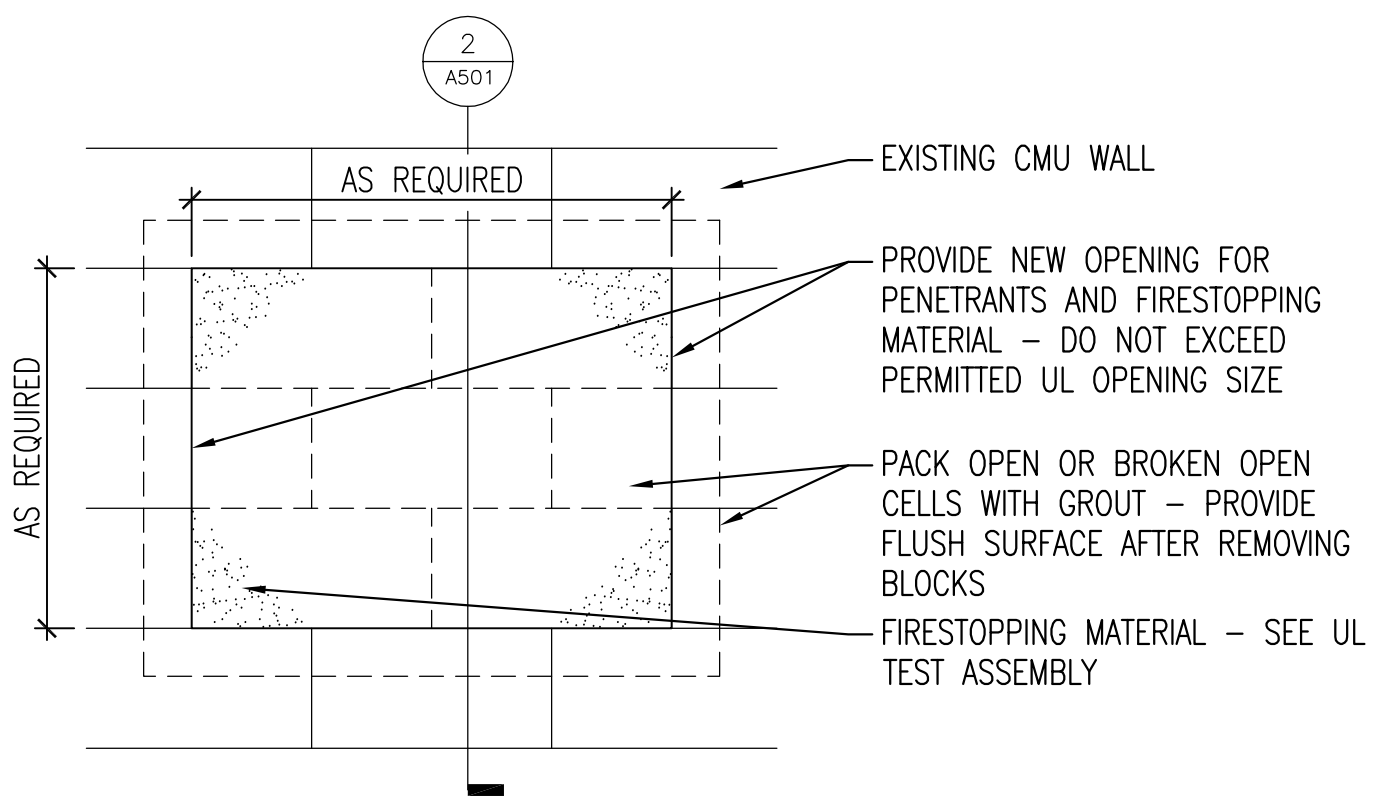


1 PENETRANT OPENING IN EXISTING WALL - ELEVATION
A501 1 1/2" = 1'-0"

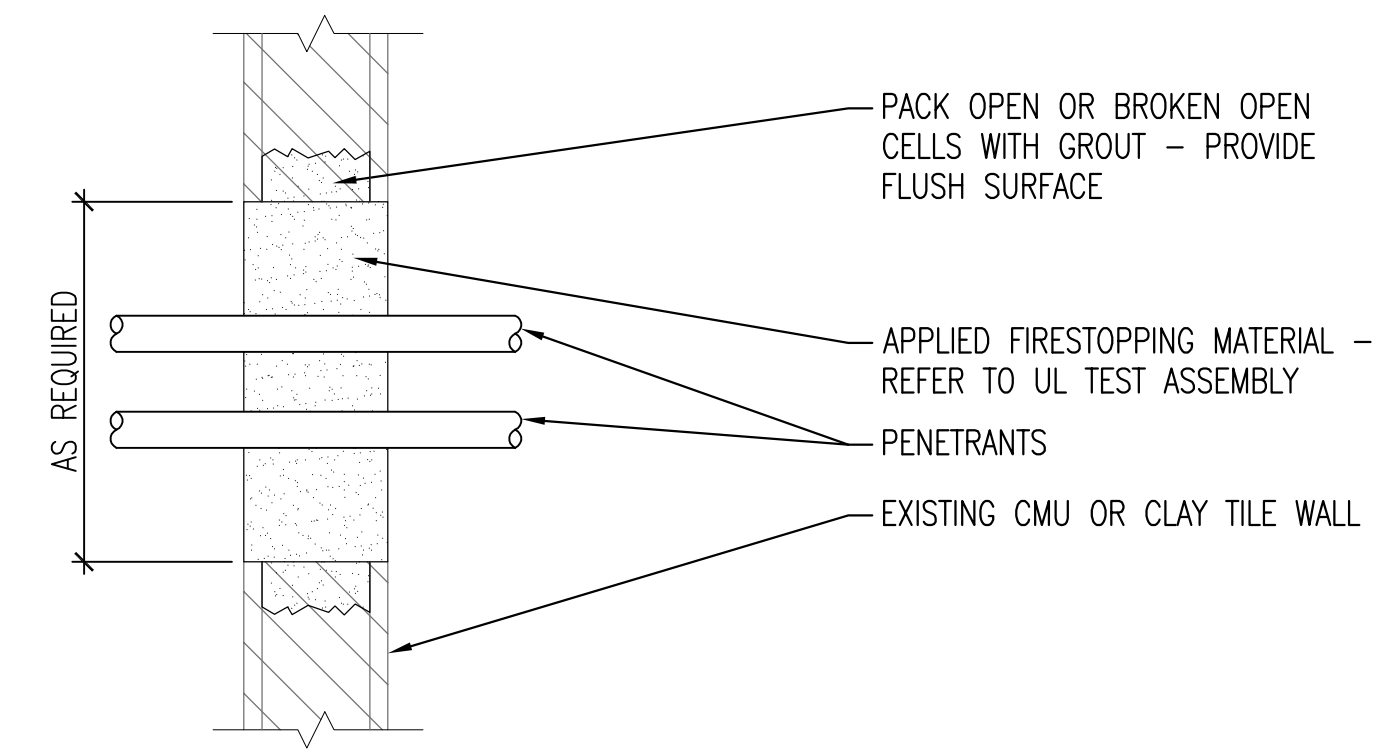

2 PENETRANT OPENING IN EXISTING WALL - SECTION
A501 1 1/2" = 1'-0"

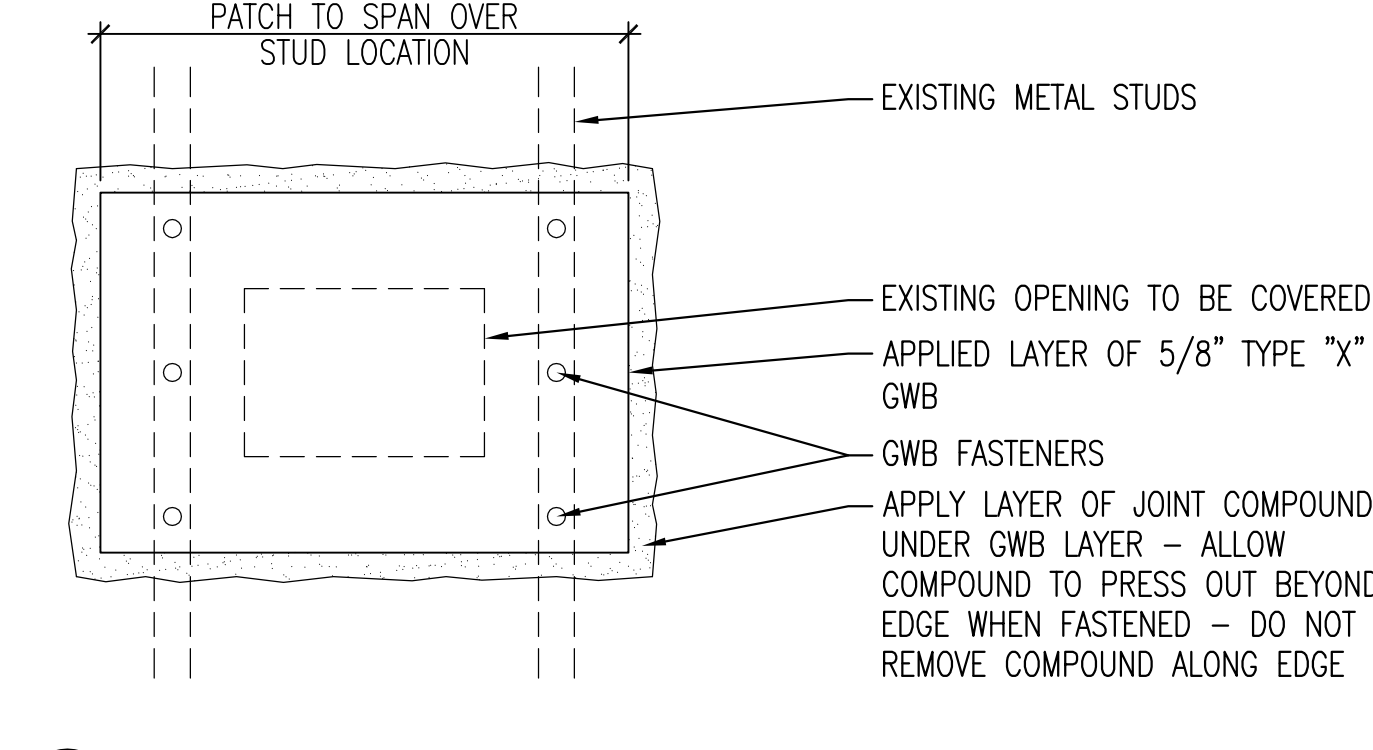

3 GWB WALL REPAIR - ELEVATION
A501 1 1/2" = 1'-0"

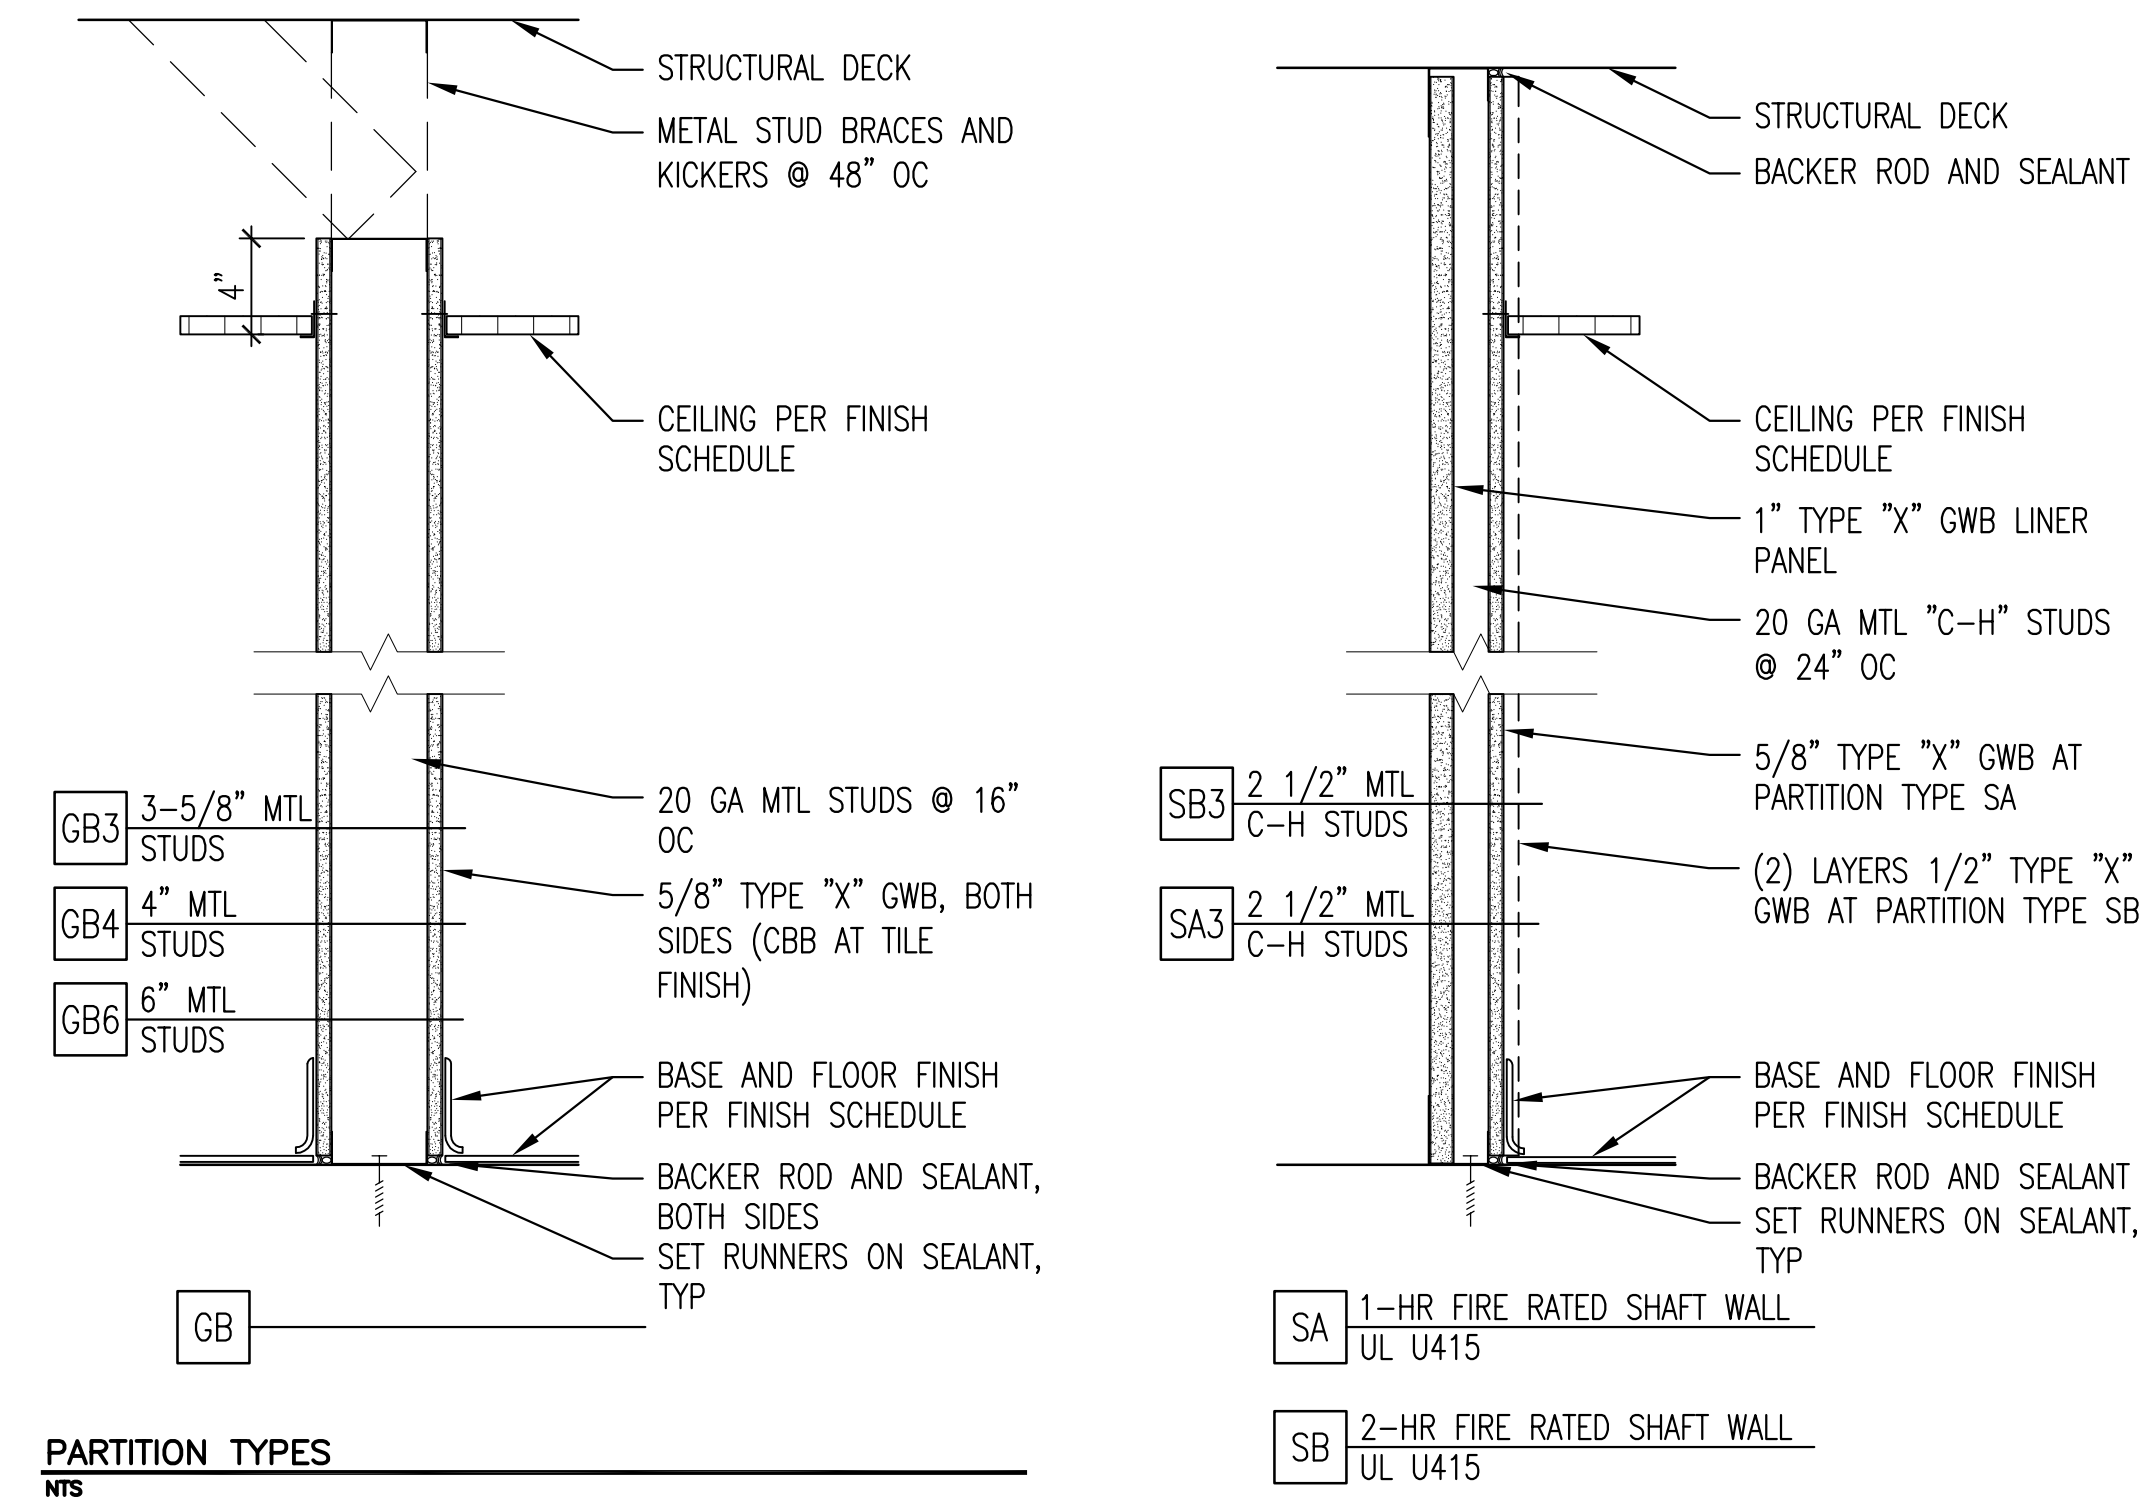


PARTITION TYPES
NTS

Revisions	Date



**TOLAND
MIZELL
MOLNAR**

CORPORATE OFFICE
590 Means St. NW, Ste. 200
Atlanta, GA 30318
404.214.9774

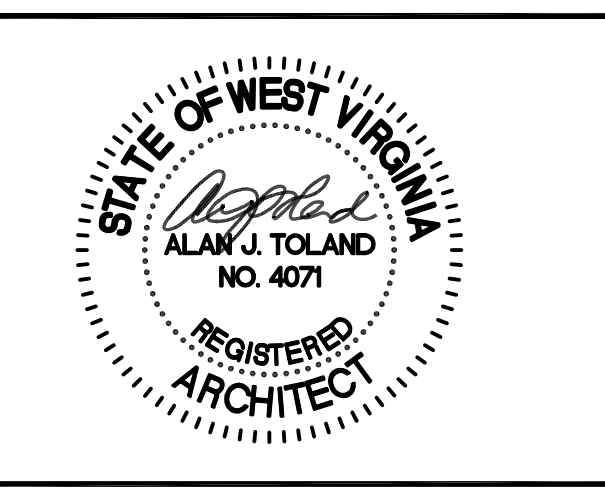

Drawing Title PARTITION TYPES AND WALL PENETRATION DETAILS		Project Title CORRECT LIFE SAFETY DEFICIENCIES BECKLEY VAMC FINAL SUBMITTAL		Date 09-5-2014
Approved Project Engineer		Building Number ----	Checked DM	Drawn CC
Location -----		DRAWING NO. A501		Dwg. XX Of XX

Veterans
Administration